
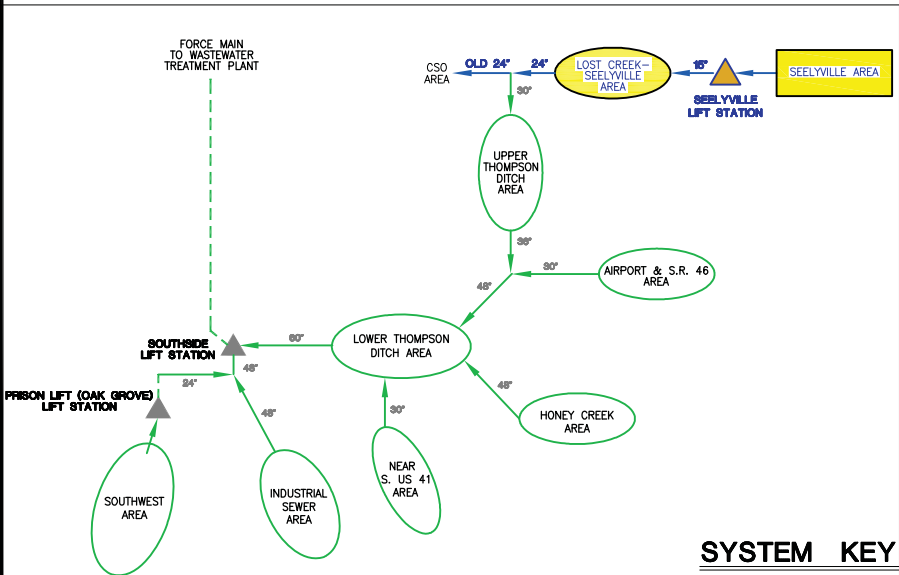


Lost Creek-Seelyville: Seelyville (1) No Additional Improvements Required

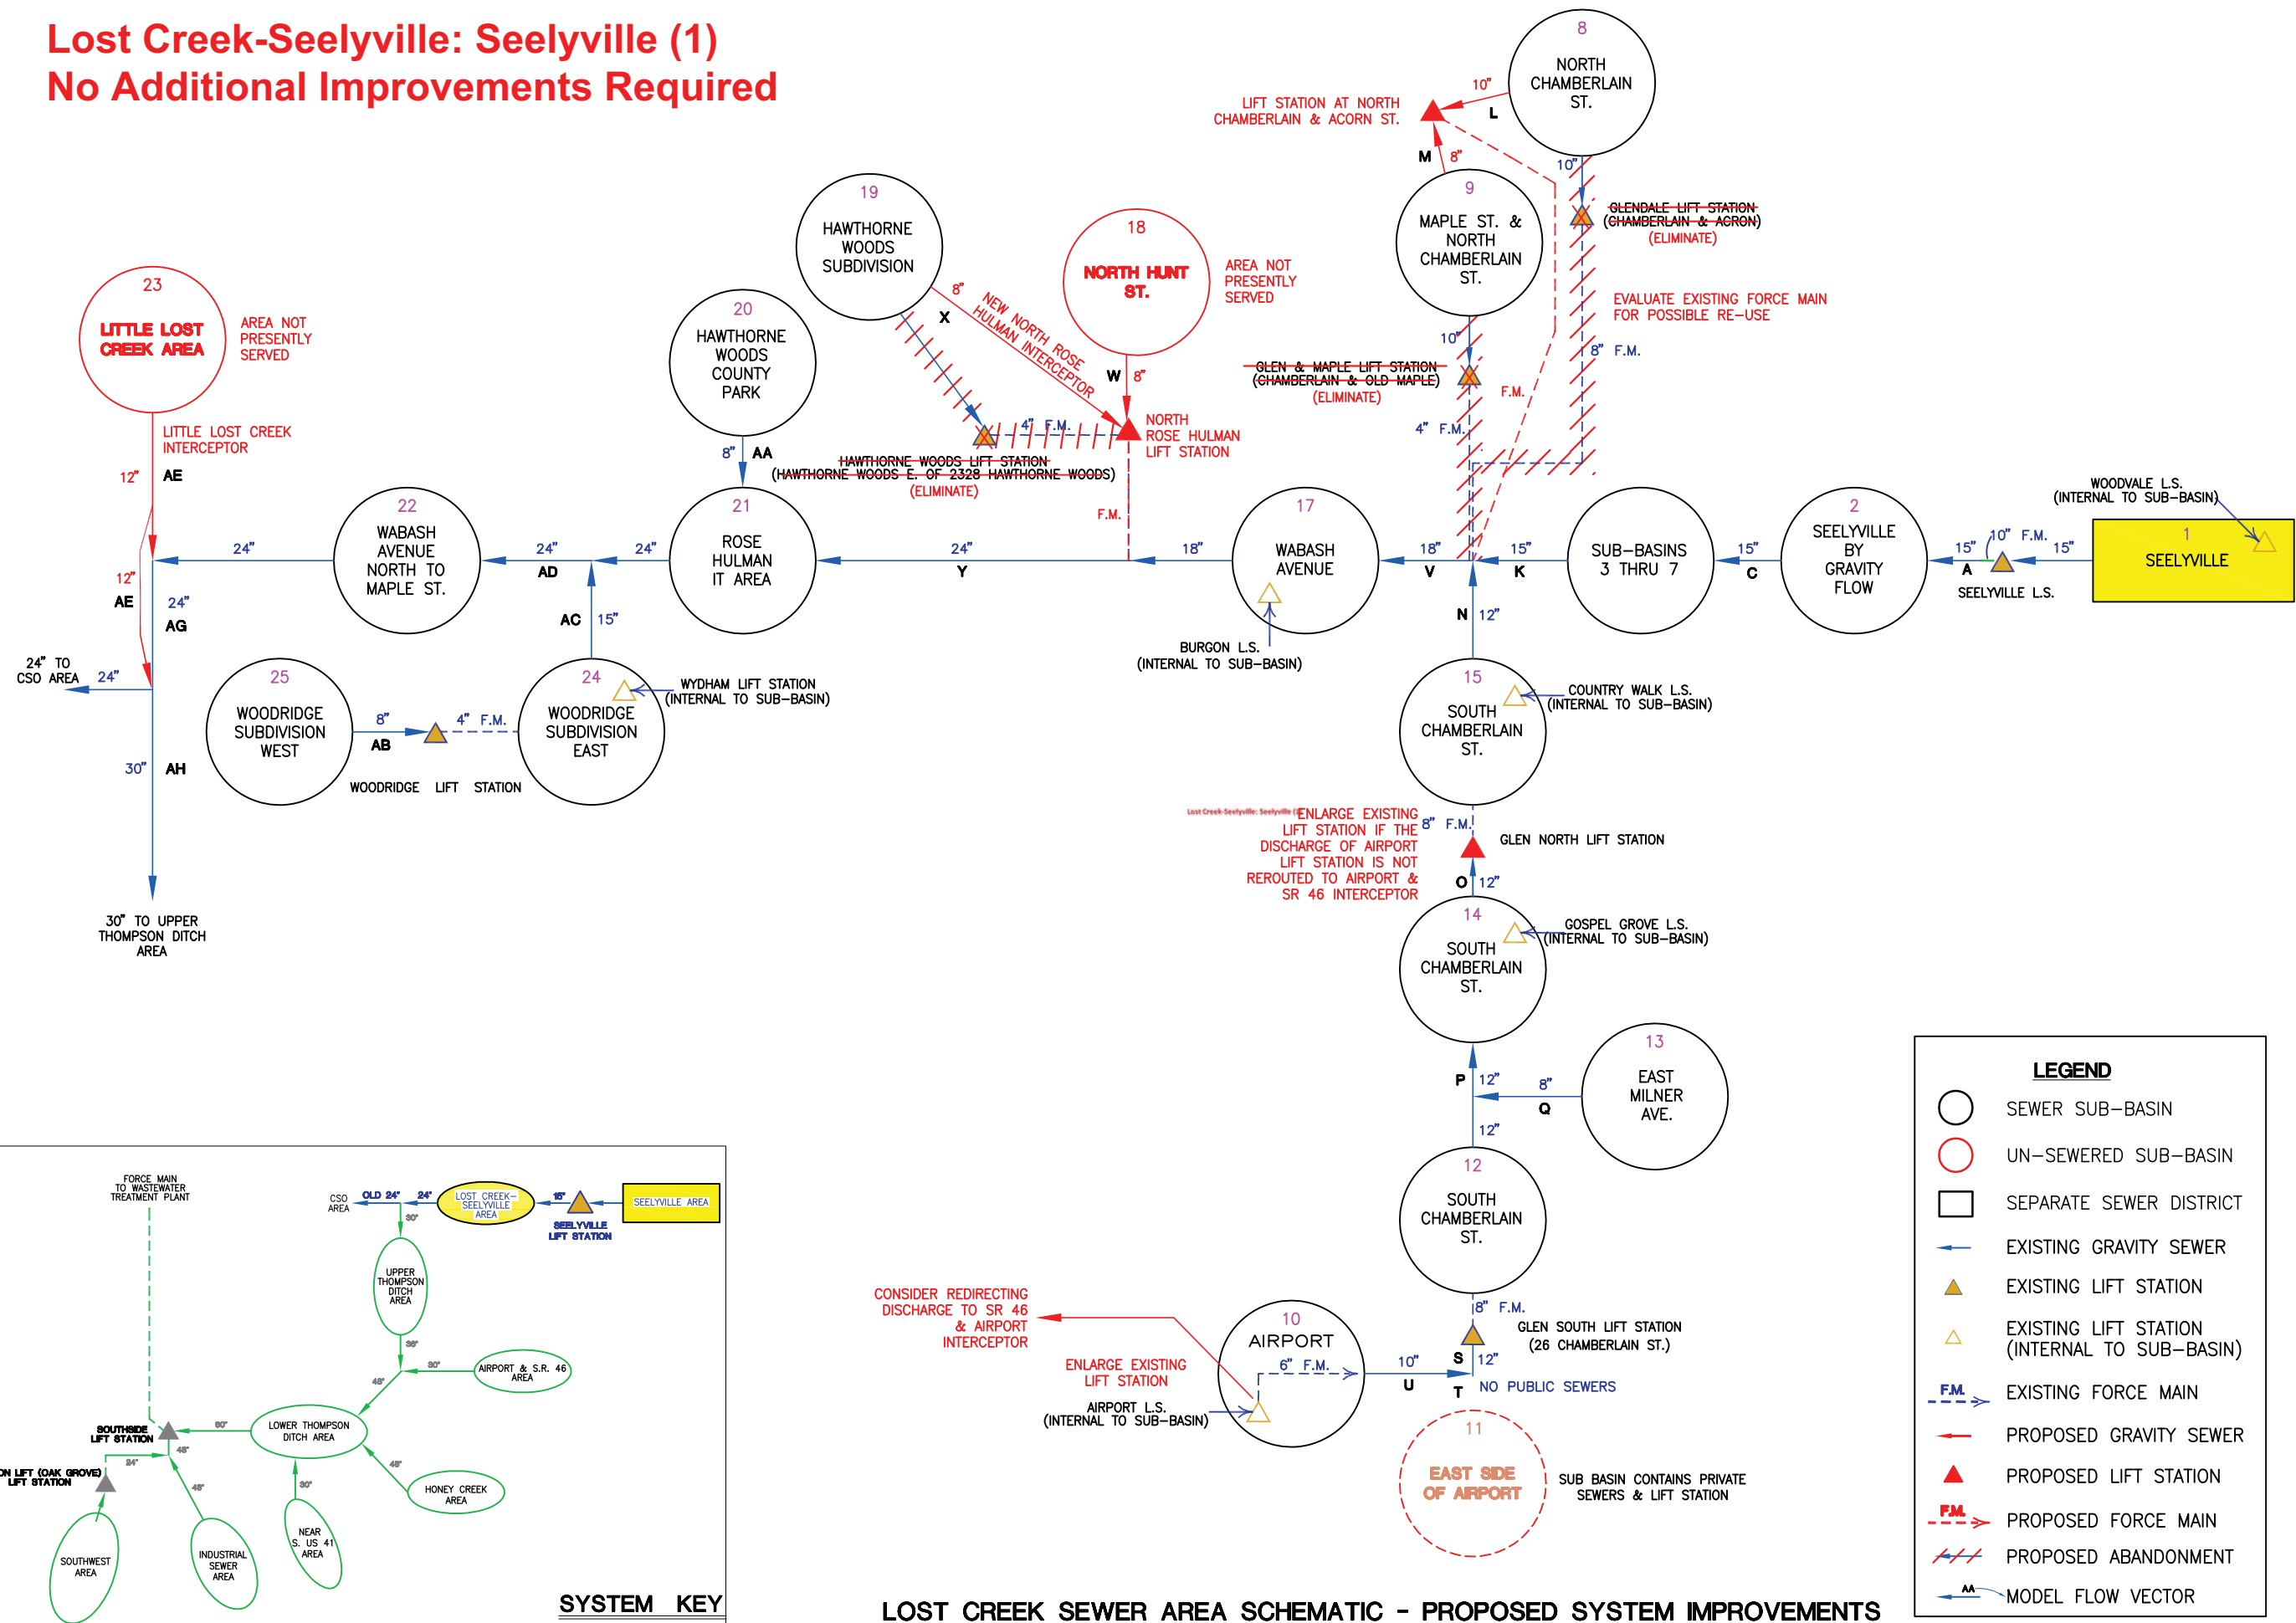

LOST CREEK SEWER AREA SCHEMATIC - PROPOSED SYSTEM IMPROVEMENTS

LEGEND	
○	SEWER SUB-BASIN
○	UN-SEWERED SUB-BASIN
□	SEPARATE SEWER DISTRICT
—	EXISTING GRAVITY SEWER
▲	EXISTING LIFT STATION
▲	EXISTING LIFT STATION (INTERNAL TO SUB-BASIN)
— F.M. —	EXISTING FORCE MAIN
—	PROPOSED GRAVITY SEWER
▲	PROPOSED LIFT STATION
— F.M. —	PROPOSED FORCE MAIN
---	PROPOSED ABANDONMENT
→	MODEL FLOW VECTOR

Report Schematics for presentation.dwg 1

© 2009 COMMONWEALTH ENGINEERS, INC.

CITY OF TERRE HAUTE, INDIANA
SANITARY SEWER MASTER PLAN
LOST CREEK-SEELYVILLE SEWER AREA SCHEMATIC
PROPOSED IMPROVEMENTS



FIGURE
21