
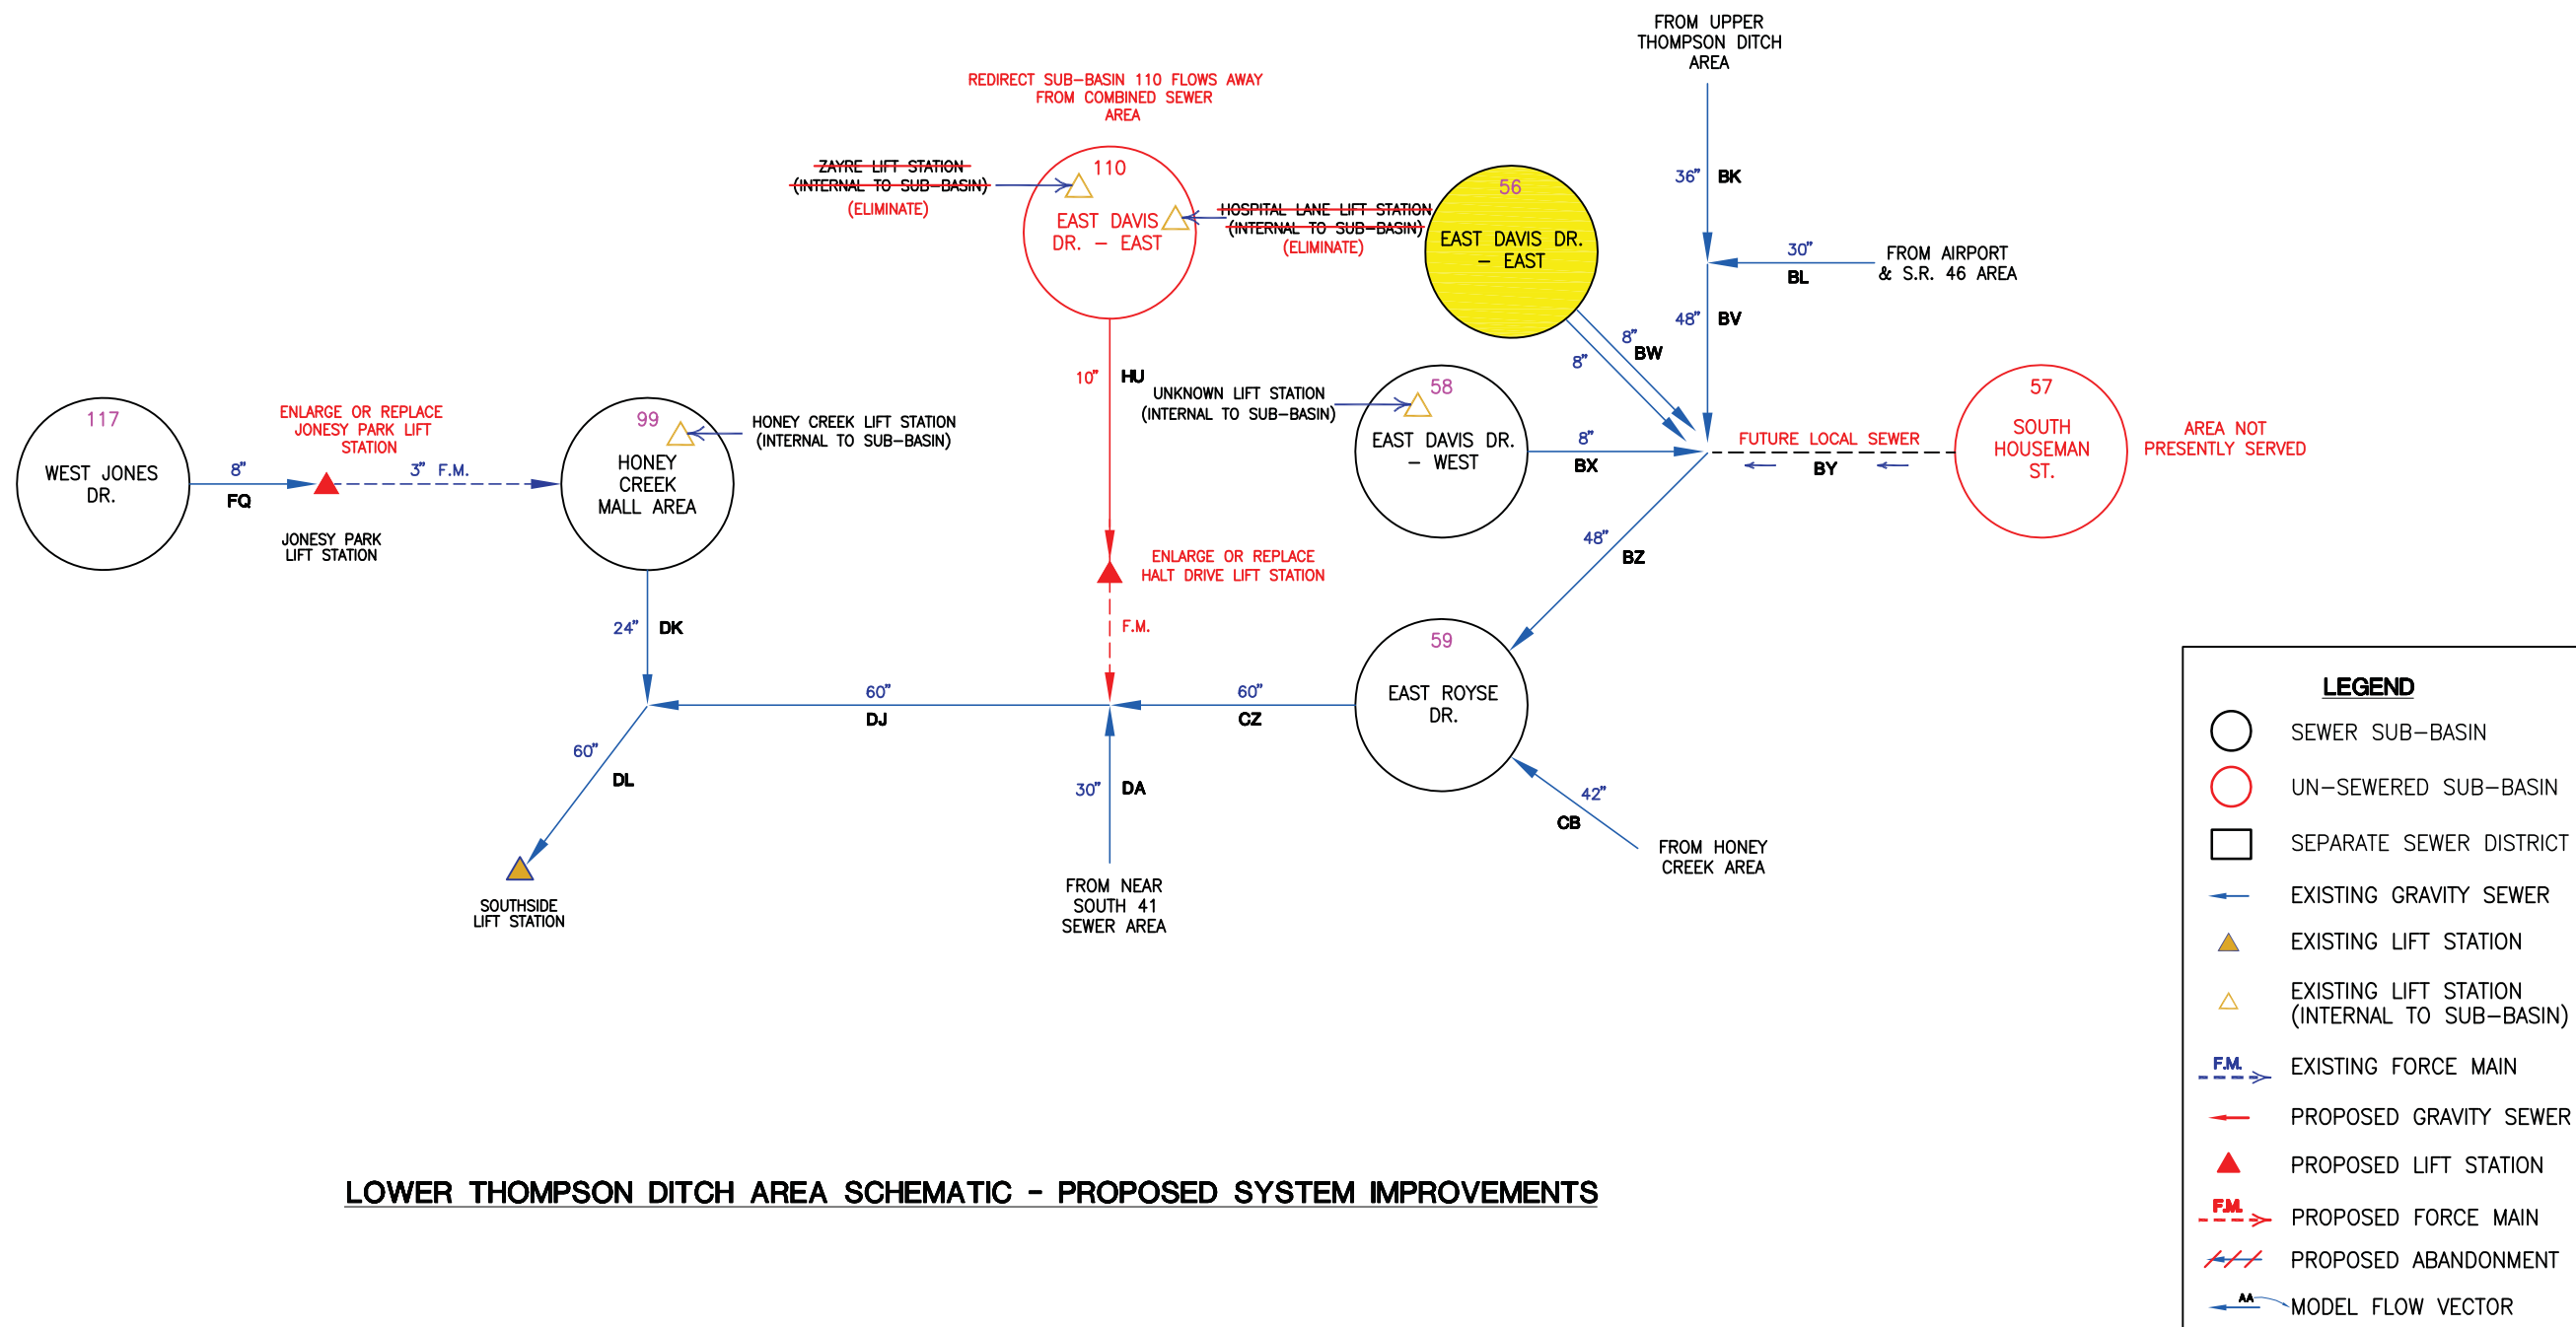


**Lower Thompson Ditch:
E. Davis Dr. E. (56)
No Additional Improvements Required**

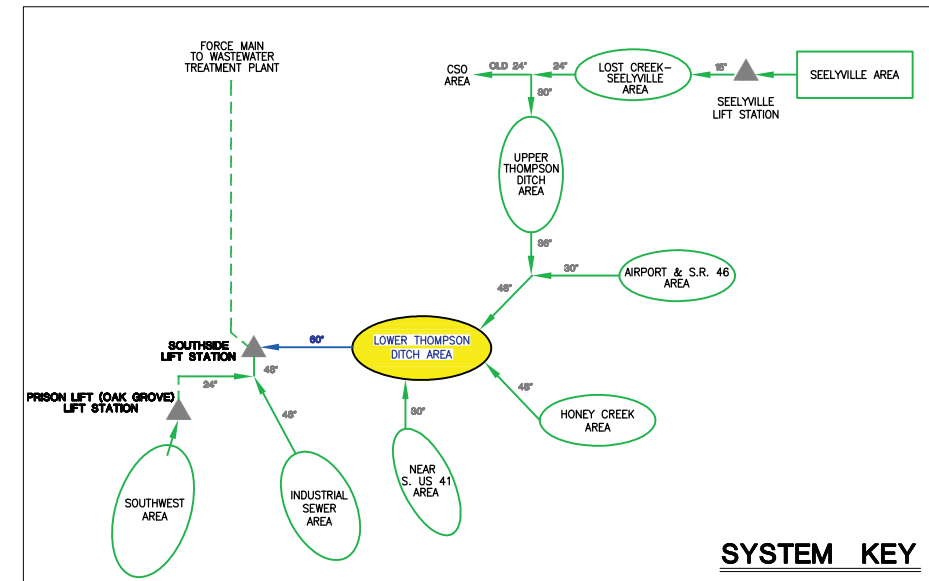

LOWER THOMPSON DITCH AREA SCHEMATIC - PROPOSED SYSTEM IMPROVEMENTS

Report Schematics for presentation.dwg 1

© 2009 COMMONWEALTH ENGINEERS, INC.

**CITY OF TERRE HAUTE, INDIANA
SANITARY SEWER MASTER PLAN
LOWER THOMPSON DITCH AREA SCHEMATIC
PROPOSED IMPROVEMENTS**



FIGURE

26