
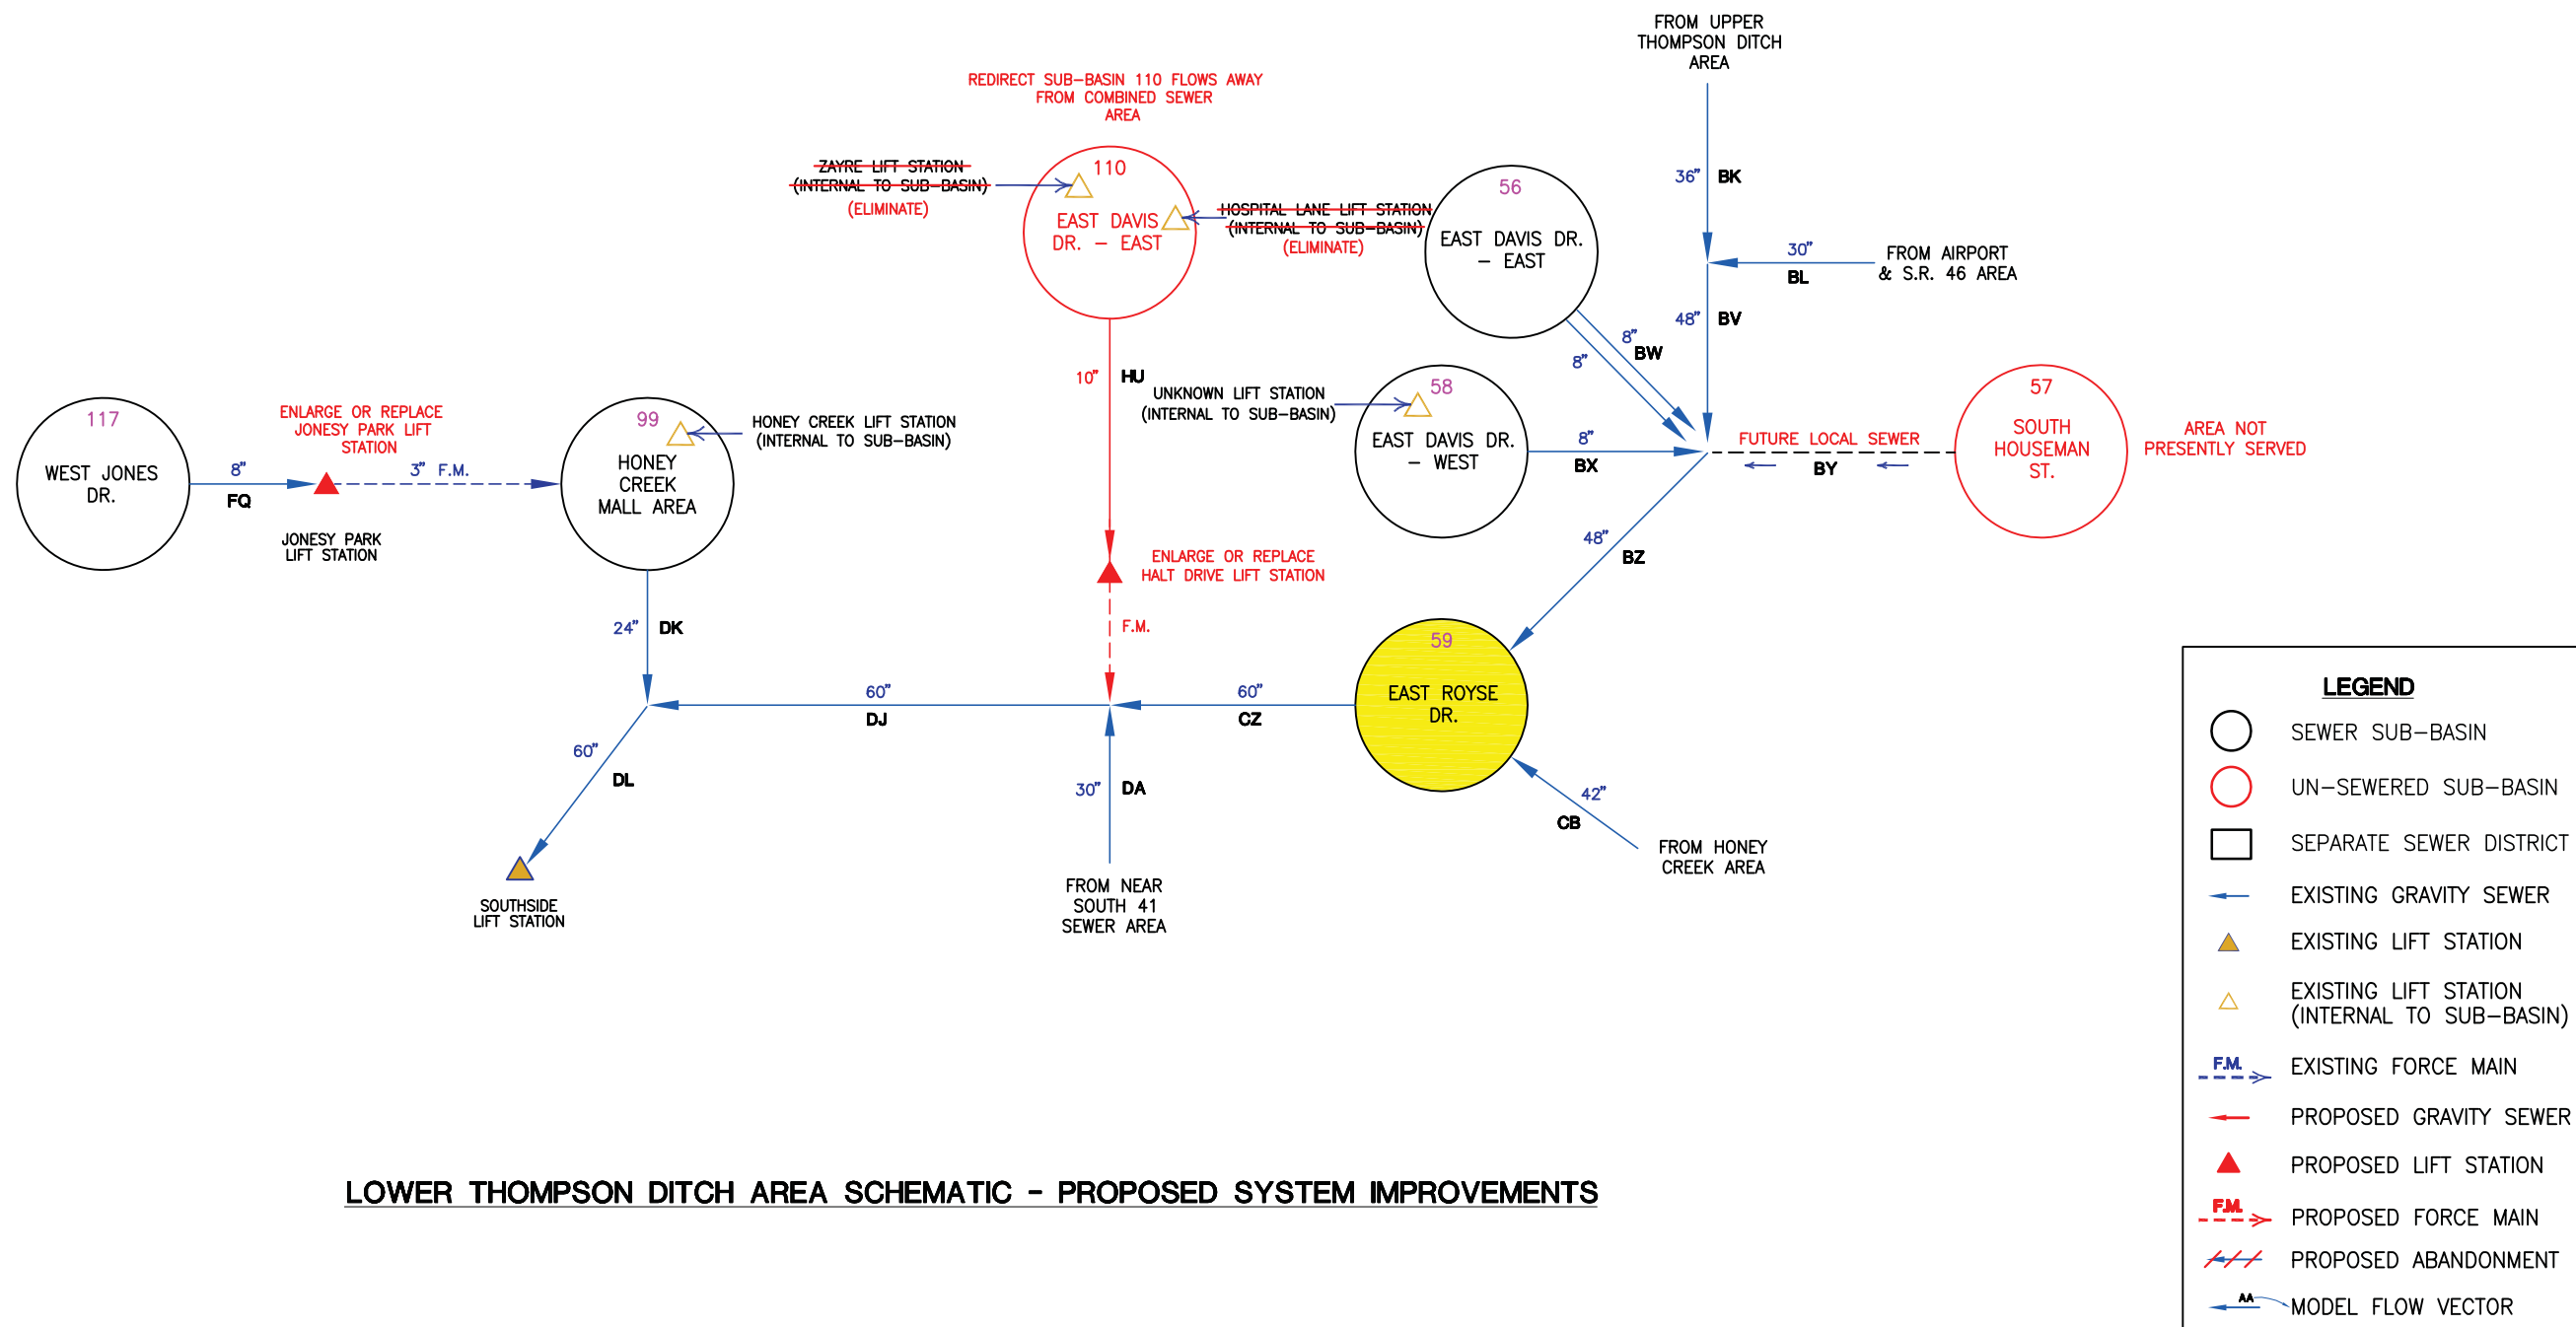


**Lower Thompson Ditch:
E. Royse Dr. (59)
No Additional Improvements Required**

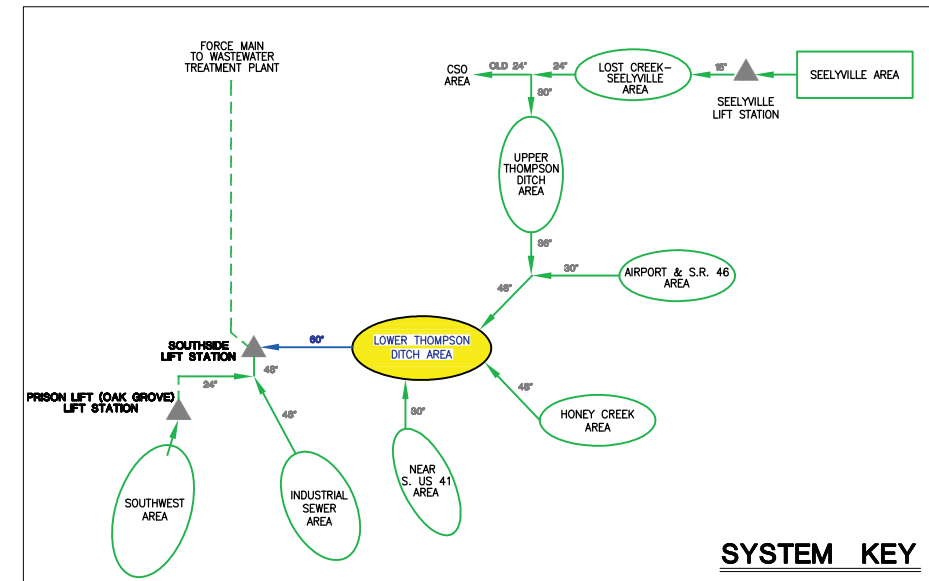

LEGEND

- SEWER SUB-BASIN
- UN-SEWERED SUB-BASIN
- SEPARATE SEWER DISTRICT
- EXISTING GRAVITY SEWER
- ▲ EXISTING LIFT STATION
- △ EXISTING LIFT STATION (INTERNAL TO SUB-BASIN)
- - F.M. → EXISTING FORCE MAIN
- PROPOSED GRAVITY SEWER
- ▲ PROPOSED LIFT STATION
- - F.M. → PROPOSED FORCE MAIN
- PROPOSED ABANDONMENT
- AA → MODEL FLOW VECTOR

LOWER THOMPSON DITCH AREA SCHEMATIC - PROPOSED SYSTEM IMPROVEMENTS

Report Schematics for presentation.dwg 1

© 2009 COMMONWEALTH ENGINEERS, INC.

**CITY OF TERRE HAUTE, INDIANA
SANITARY SEWER MASTER PLAN**

**LOWER THOMPSON DITCH AREA SCHEMATIC
PROPOSED IMPROVEMENTS**



FIGURE

26