
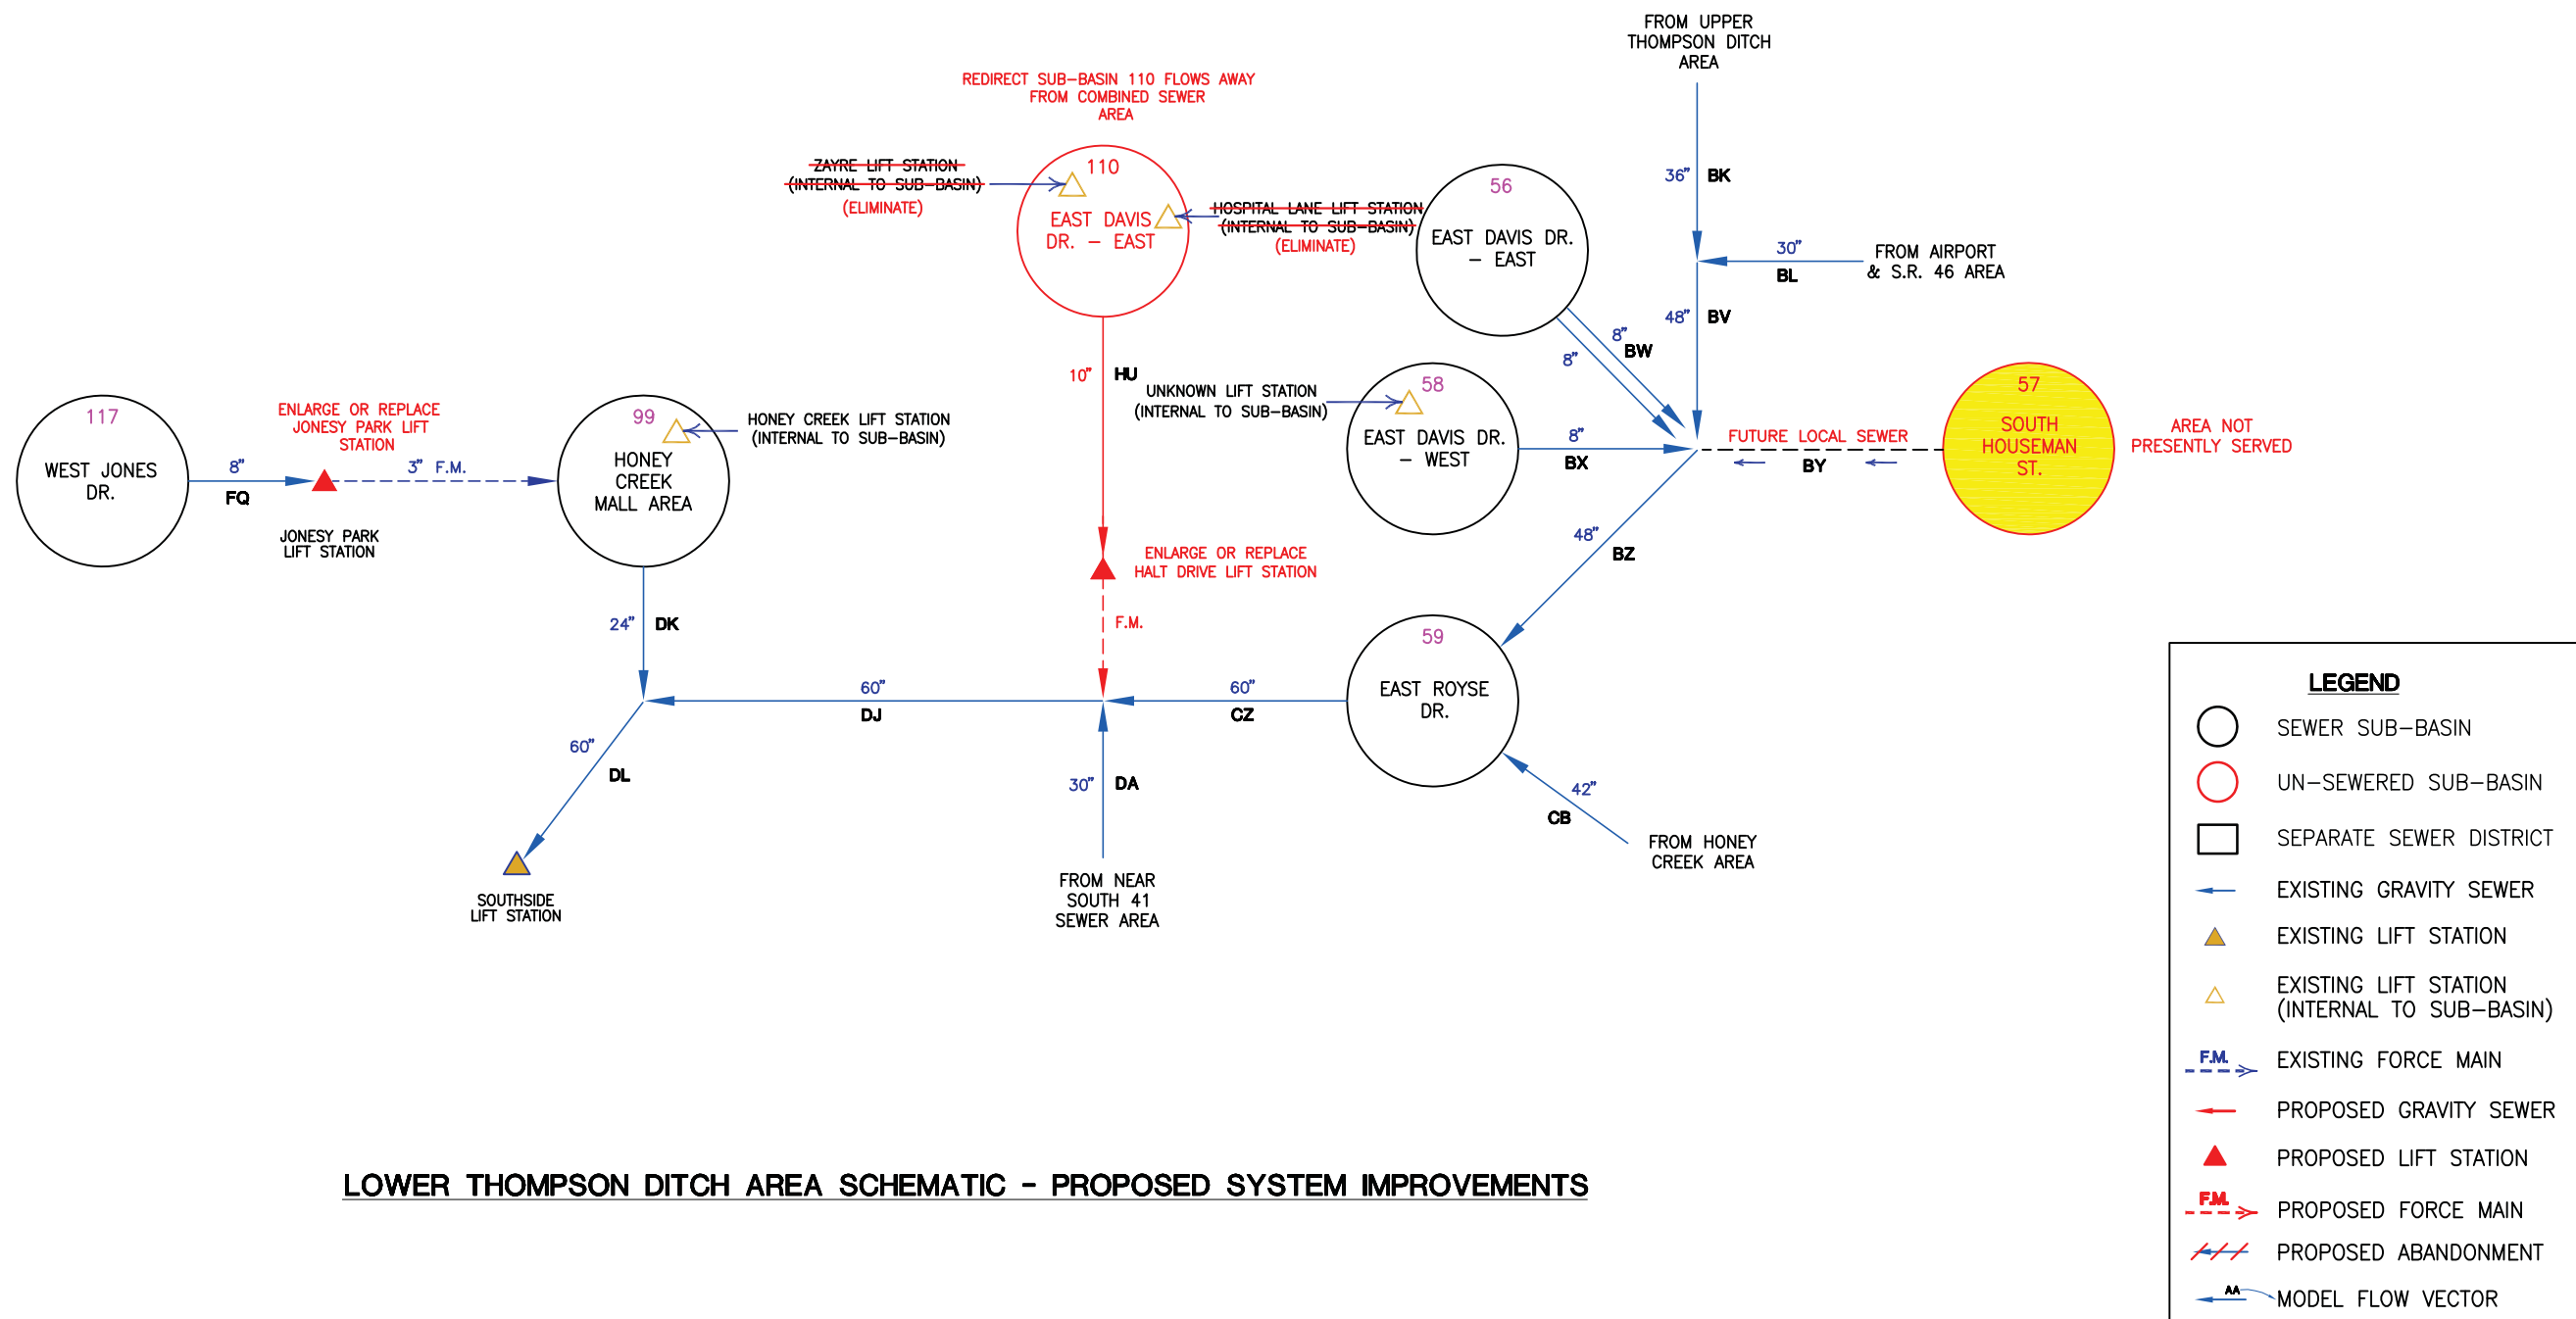


**Lower Thompson Ditch:  
S. Houseman St. (57)  
No Additional Improvements Required**

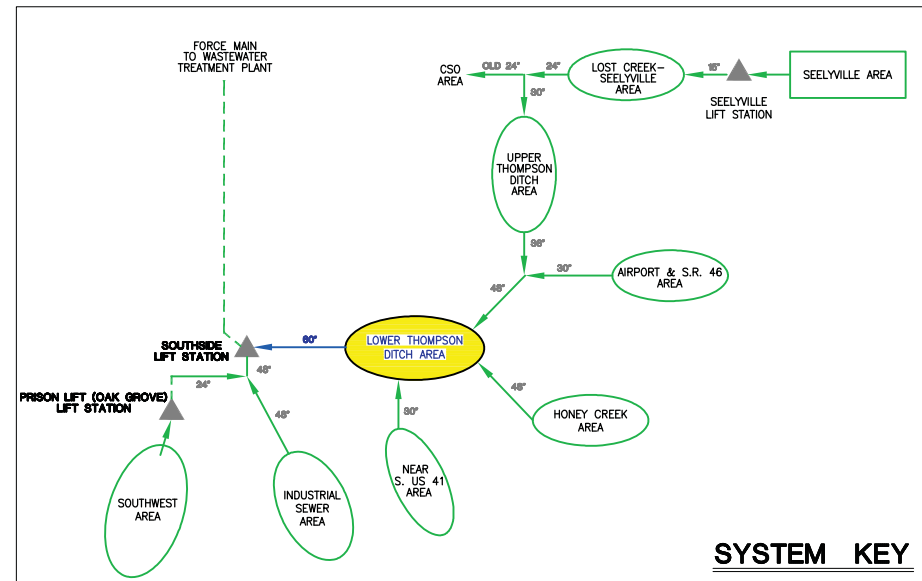

**LOWER THOMPSON DITCH AREA SCHEMATIC - PROPOSED SYSTEM IMPROVEMENTS**

Report Schematics for presentation.dwg 1

**CITY OF TERRE HAUTE, INDIANA  
SANITARY SEWER MASTER PLAN  
LOWER THOMPSON DITCH AREA SCHEMATIC  
PROPOSED IMPROVEMENTS**



© 2009 COMMONWEALTH ENGINEERS, INC.

**FIGURE**

**26**