



Near South U.S. 41 Interceptor: Marywood Commercial (95W) No Additional Improvements Required

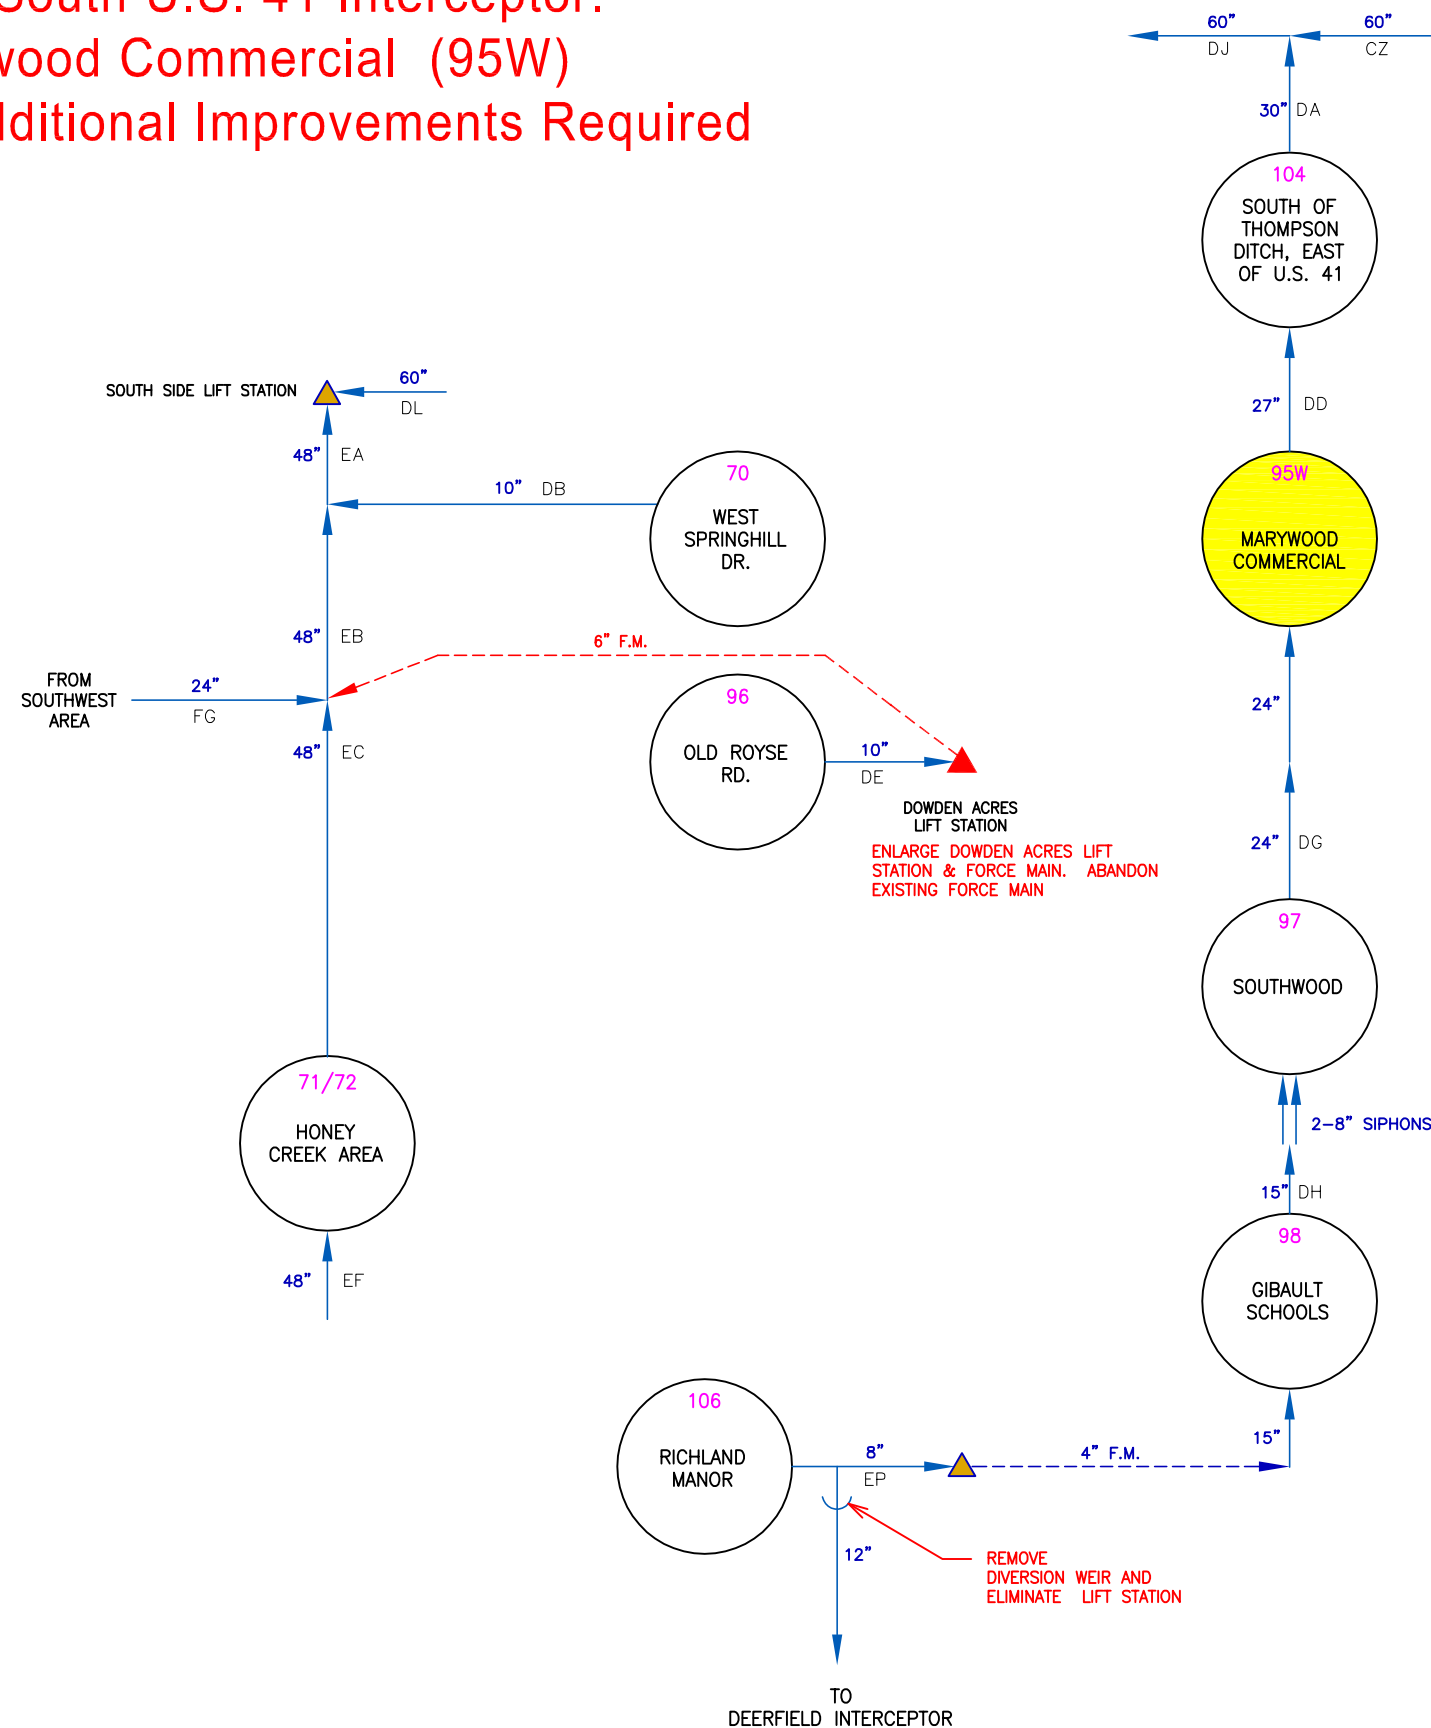

NEAR SOUTH U.S. 41 AREA SCHEMATIC – PROPOSED SYSTEM IMPROVEMENTS

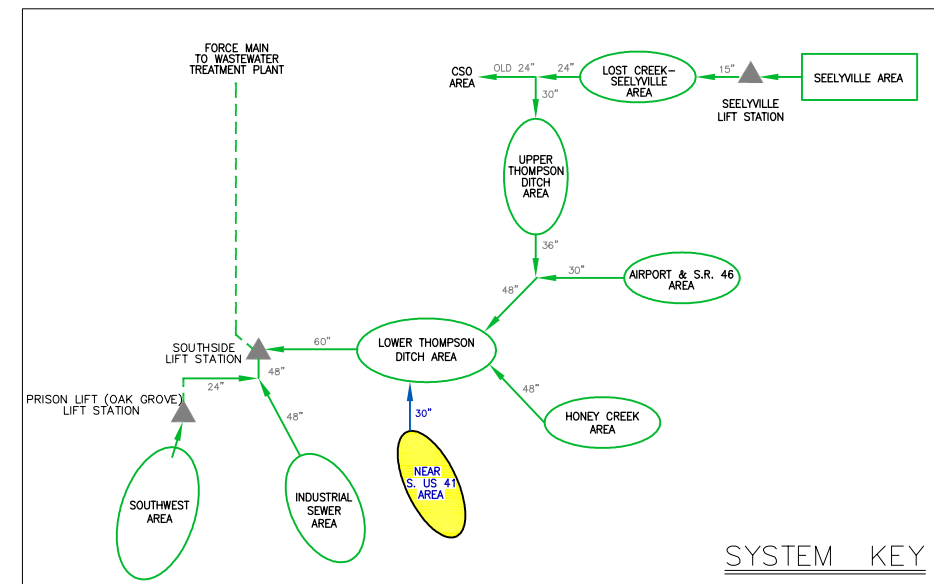

LEGEND	
○	SEWER SUB-BASIN
○	UN-SEWERED SUB-BASIN
□	SEPARATE SEWER DISTRICT
→	EXISTING GRAVITY SEWER
▲	EXISTING LIFT STATION
△	EXISTING LIFT STATION (INTERNAL TO SUB-BASIN)
- - F.M. →	EXISTING FORCE MAIN
→	PROPOSED GRAVITY SEWER
▲	PROPOSED LIFT STATION
- - F.M. →	PROPOSED FORCE MAIN
///	PROPOSED ABANDONMENT
→	MODEL FLOW VECTOR

Report Schem. of Terre Haute Rev 9-11.dwg 1

© 2009 COMMONWEALTH ENGINEERS, INC.

CITY OF TERRE HAUTE, INDIANA
SANITARY SEWER MASTER PLAN
NEAR SOUTH U.S. 41 AREA SCHEMATIC
PROPOSED IMPROVEMENTS



FIGURE

25