



**Near South U.S. 41 Interceptor:
S. of Thompson Ditch E. of U.S. 41 (104)
No Additional Improvements Required**

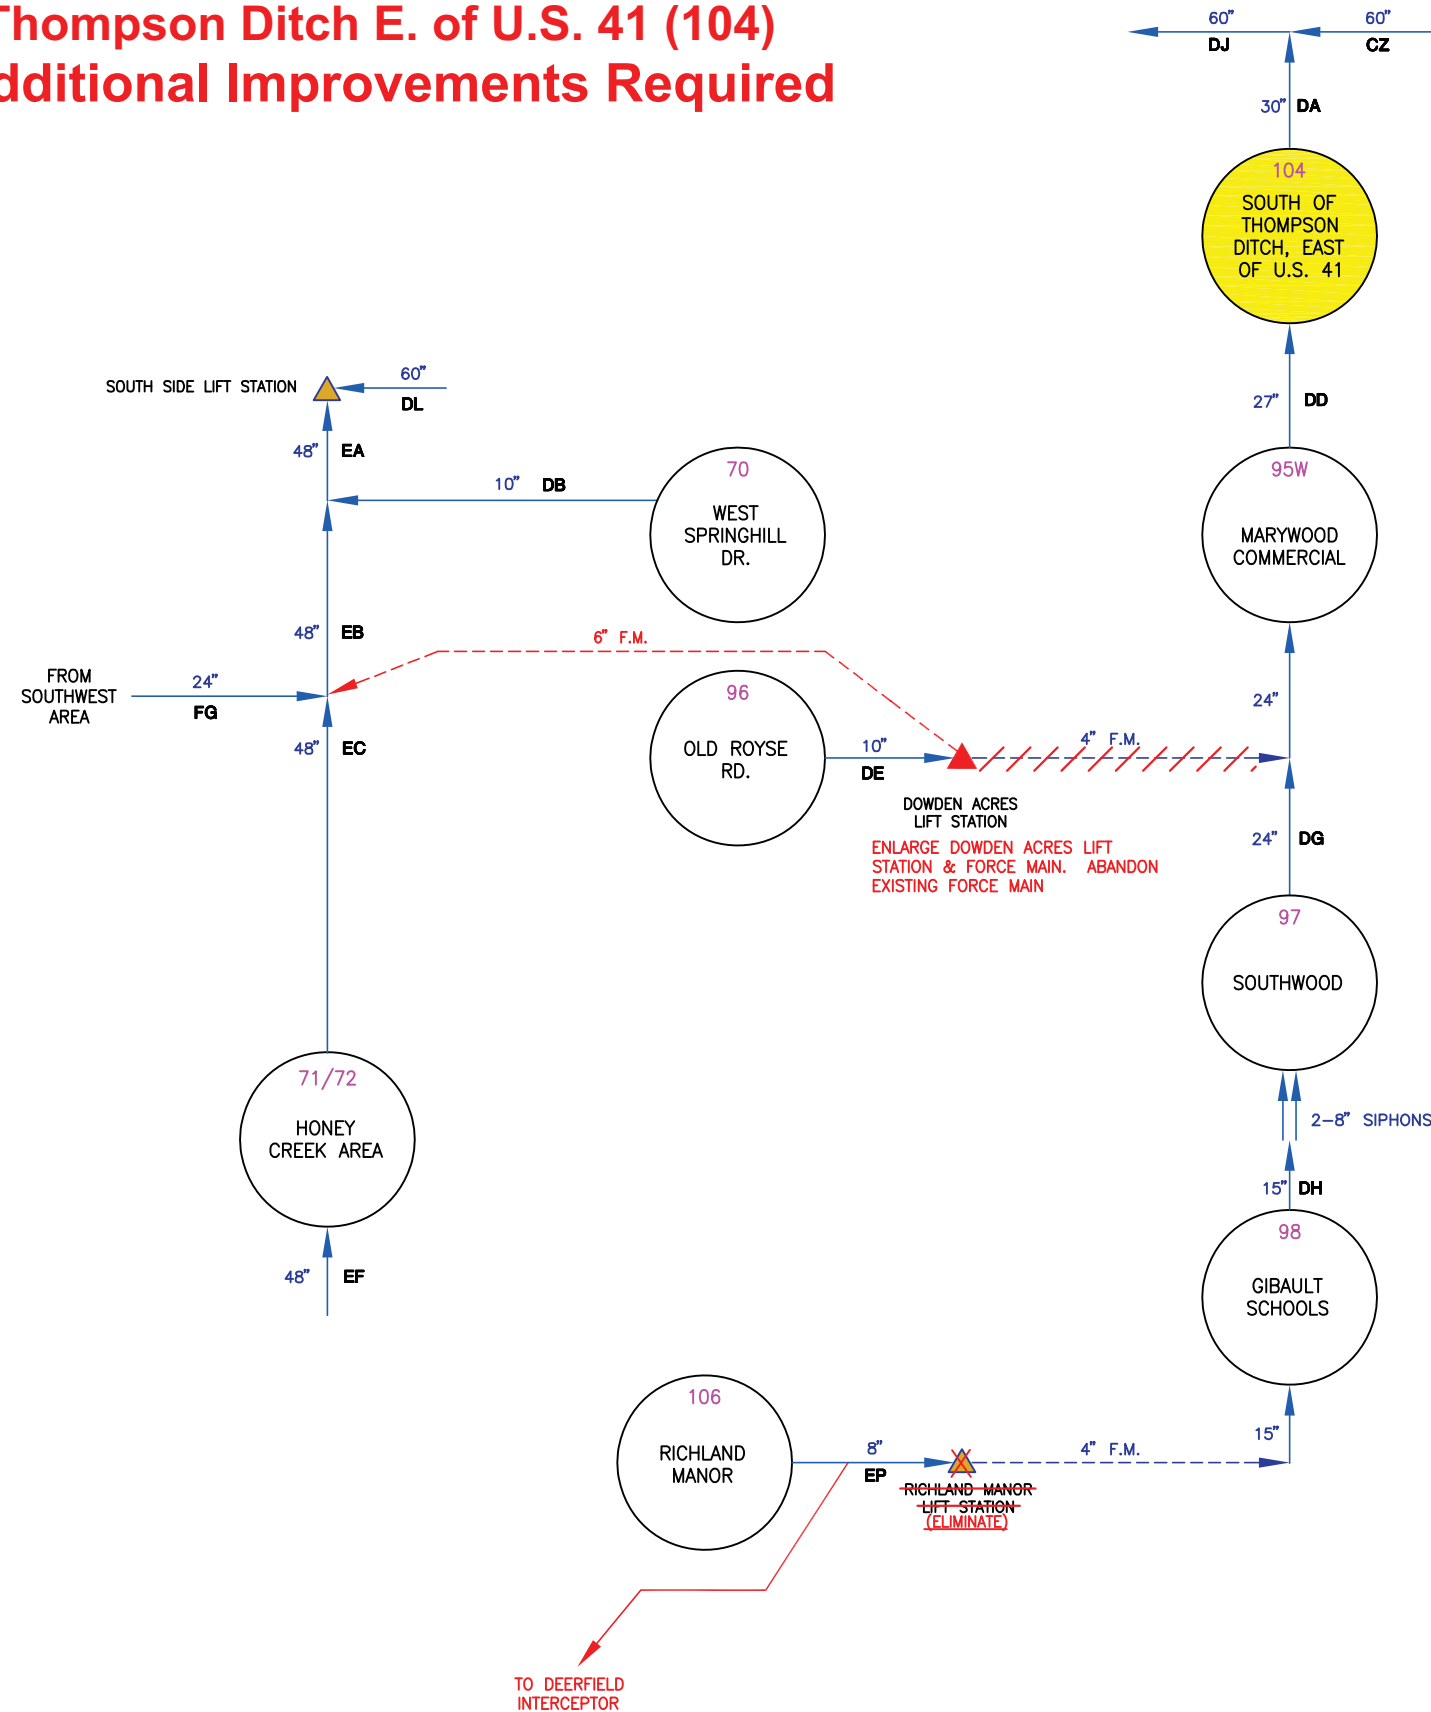

NEAR SOUTH U.S. 41 AREA SCHEMATIC - PROPOSED SYSTEM IMPROVEMENTS

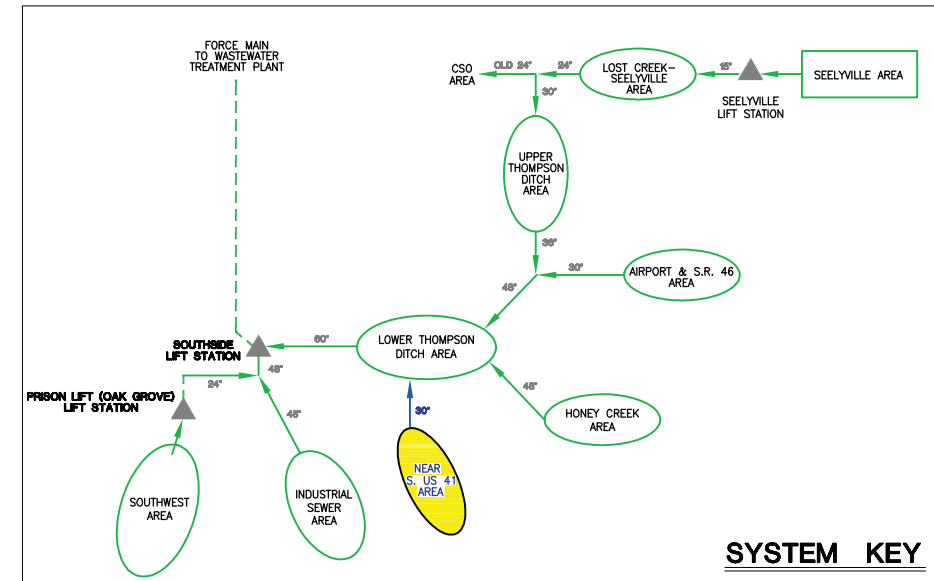

LEGEND	
○	SEWER SUB-BASIN
○	UN-SEWERED SUB-BASIN
□	SEPARATE SEWER DISTRICT
→	EXISTING GRAVITY SEWER
▲	EXISTING LIFT STATION
▲	EXISTING LIFT STATION (INTERNAL TO SUB-BASIN)
→	EXISTING FORCE MAIN
→	PROPOSED GRAVITY SEWER
▲	PROPOSED LIFT STATION
→	PROPOSED FORCE MAIN
---	PROPOSED ABANDONMENT
→	MODEL FLOW VECTOR

Report Schematics for presentation.dwg 1

© 2009 COMMONWEALTH ENGINEERS, INC.

**CITY OF TERRE HAUTE, INDIANA
SANITARY SEWER MASTER PLAN
NEAR SOUTH U.S. 41 AREA SCHEMATIC
PROPOSED IMPROVEMENTS**



FIGURE

25