
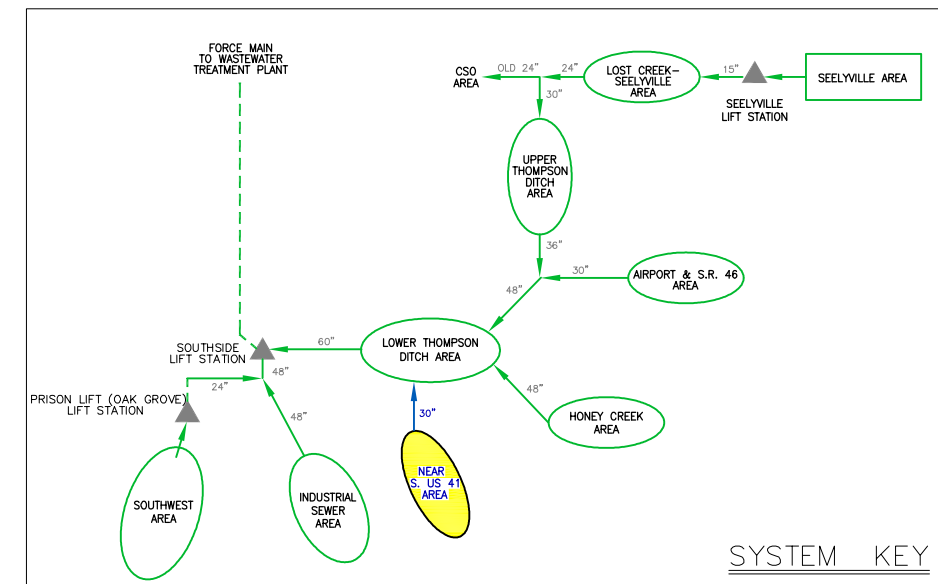


Near South U.S. 41 Interceptor:  
Southwood (97)  
No Additional Improvements Required

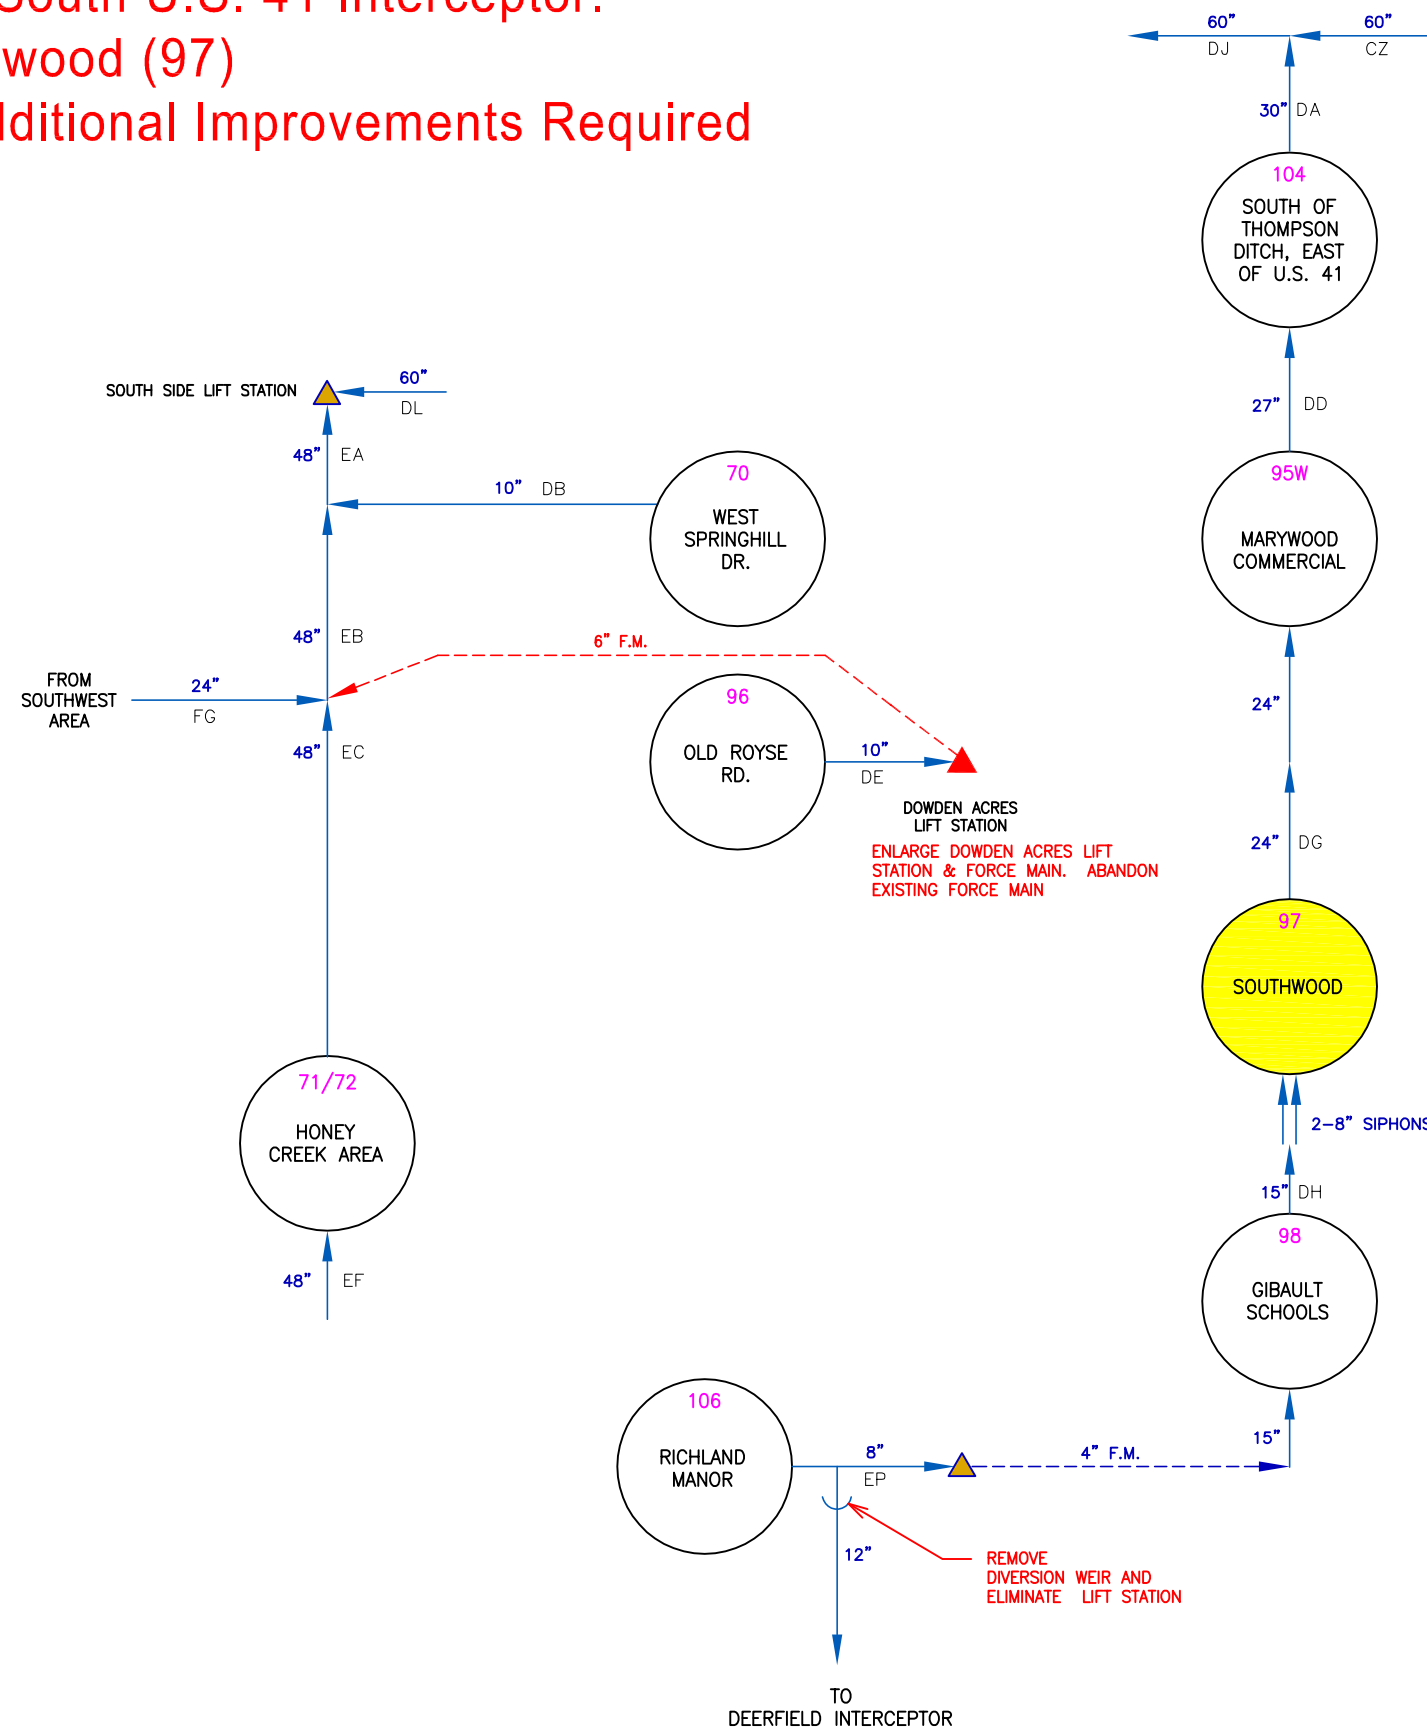

LEGEND	
○	SEWER SUB-BASIN
○	UN-SEWERED SUB-BASIN
□	SEPARATE SEWER DISTRICT
→	EXISTING GRAVITY SEWER
▲	EXISTING LIFT STATION
△	EXISTING LIFT STATION (INTERNAL TO SUB-BASIN)
- - F.M. →	EXISTING FORCE MAIN
→	PROPOSED GRAVITY SEWER
▲	PROPOSED LIFT STATION
- - F.M. →	PROPOSED FORCE MAIN
///	PROPOSED ABANDONMENT
→	MODEL FLOW VECTOR

NEAR SOUTH U.S. 41 AREA SCHEMATIC – PROPOSED SYSTEM IMPROVEMENTS

Report Schem. of Terre Haute Rev 9-11.dwg 1

CITY OF TERRE HAUTE, INDIANA  
SANITARY SEWER MASTER PLAN  
NEAR SOUTH U.S. 41 AREA SCHEMATIC  
PROPOSED IMPROVEMENTS

© 2009 COMMONWEALTH ENGINEERS, INC.



FIGURE

25